



Aluclad Louver System - Typical Detail

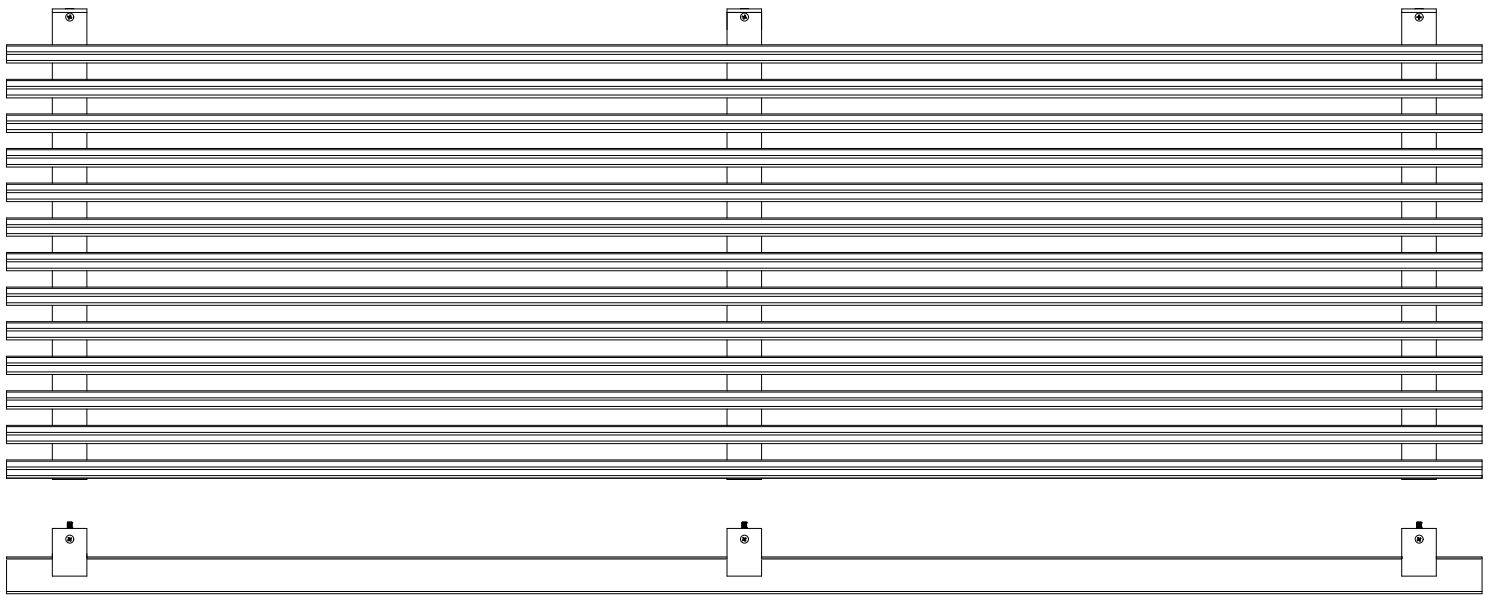

Aluclad Louver System - Typical Section

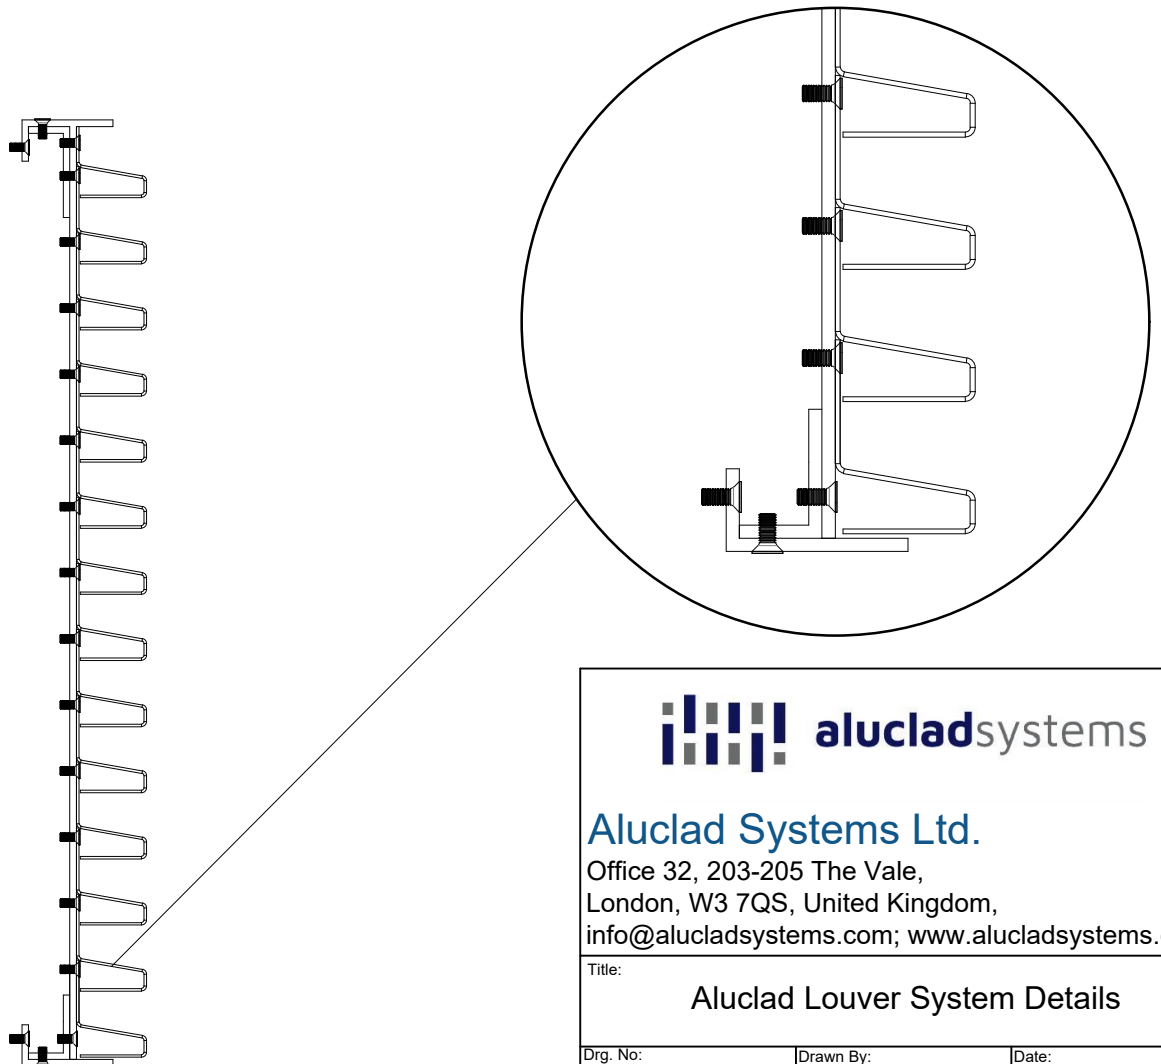

Aluclad Systems Ltd.

Office 32, 203-205 The Vale,
 London, W3 7QS, United Kingdom,
 info@alucladsystems.com; www.alucladsystems.com

Title: Aluclad Louver System Details		
Dwg. No: ACL-LOU-001	Drawn By: PF	Date: 29.02.20
Scale 1:4 @A4	Checked by: Aluclad Systems	Rev: A